

A1




A2




Location 1 - Campden Hill Examples

B

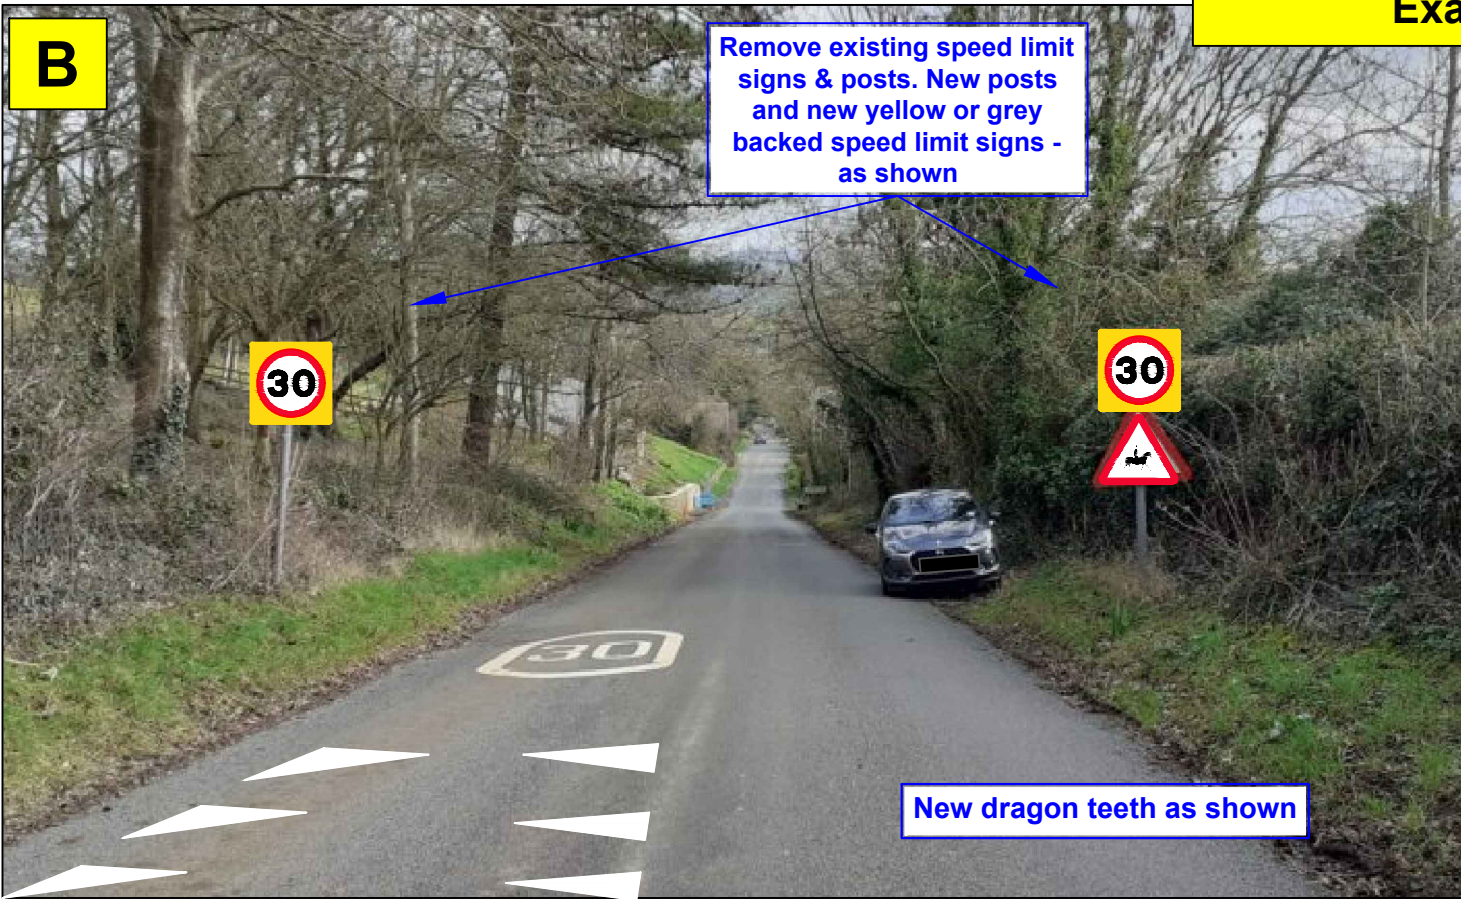

C

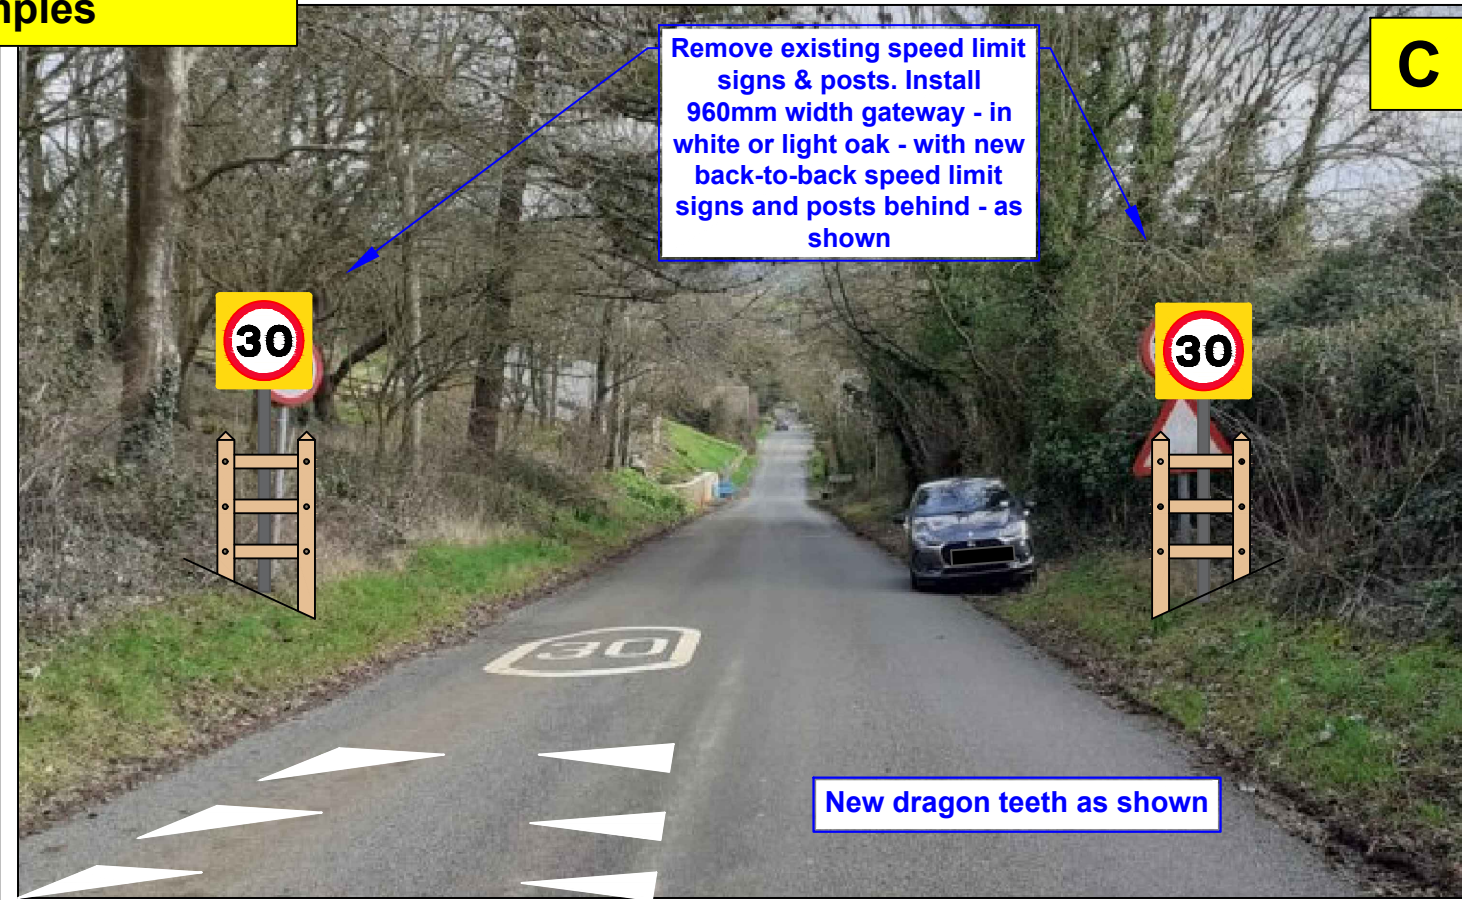

H:\CH-Minor Works\WORK LOCATIONS\HCAF funded schemes\Ilmington\5 Drawings\MWT25 114 Ilmington Gateways.dwg



County Highways Minor Works
Warwickshire County Council
Shire Hall
Warwick
CV34 4RL
Tel: 01926 410410

www.warwickshire.gov.uk
chminorworks@warwickshire.gov.uk

NOTES:

1. Drawing is indicative only - all final setting out to be agreed on site with designer & contractor.
2. It is the responsibility of the appointed contractor to invite the designer to a pre-start site meeting.
3. All dimensions are in millimetres unless stated otherwise.
4. Any discrepancies should be reported to the designer immediately, so that clarification can be sought prior to the commencement of works.
5. Contractor to establish all utility and drainage locations and coordinate safe working procedures before any excavation works take place.

© Crown Copyright and database right 2025. Ordnance Survey AC000019520

REV	DATE	BY	CHK	AMENDMENT
-	--/--	-	-	-
-	--/--	-	-	-
-	--/--	-	-	-
-	--/--	-	-	-
-	--/--	-	-	-

Drawing title
Proposed Installation of Village Gateways & Associated Road Markings ILMINGTON

Project title
HCAF 2025-26

Drawn by ZM-S	Checked by CG
Date November 2025	
Scale NTS @ A3_L	
Drawing number MWT25 114 A	