




Remove existing speed limit signs & posts. Install 1500mm width gateway with village nameplate and separate speed limit sign attached to front face. 'Thank you' message and speed limit sign attached separately to reverse - as shown



Remove existing speed limit signs & posts. Install 960mm width gateway - in white or light oak - with new speed limit signs and posts behind - as shown

Location 2 - Mickleton Road Examples

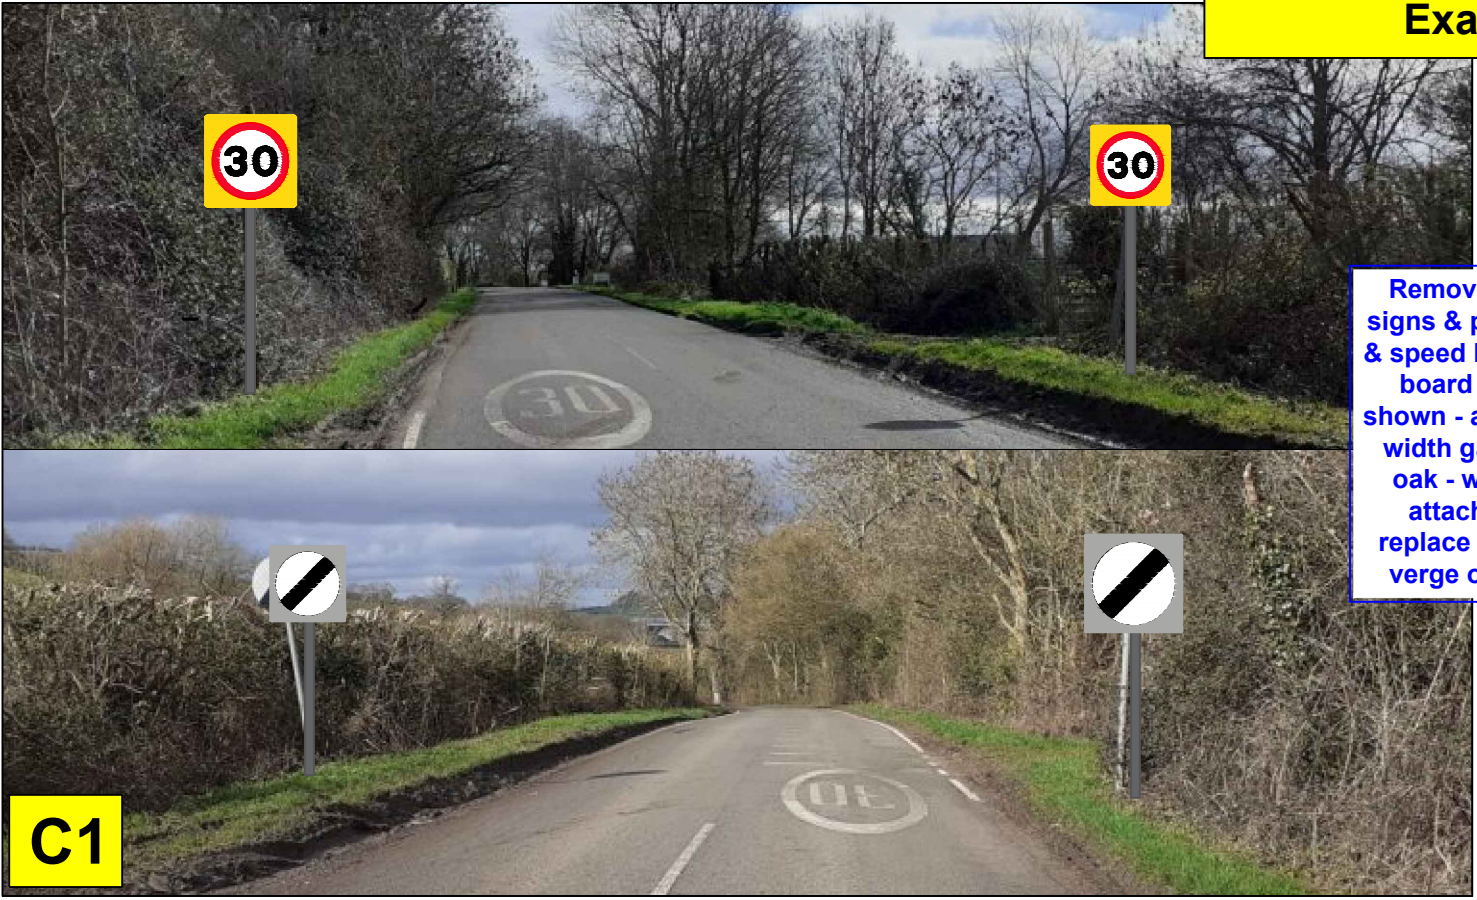

Remove existing speed limit signs & posts. Install new posts & speed limit signs with backing board - yellow or grey - as shown - and install new 1500mm width gateway - white or light oak - with village nameplate attached to front face - to replace existing nameplate on verge outside sports ground



H:\CH-Minor Works\WORK LOCATIONS\HCAF funded schemes\Ilmington\5 Drawings\MWT25 114 Ilmington Gateways.dwg

County Highways Minor Works
 Warwickshire County Council
 Shire Hall
 Warwick
 CV34 4RL
 Tel: 01926 410410

www.warwickshire.gov.uk
chminorworks@warwickshire.gov.uk

NOTES:

- Drawing is indicative only - all final setting out to be agreed on site with designer & contractor.
- It is the responsibility of the appointed contractor to invite the designer to a pre-start site meeting.
- All dimensions are in millimetres unless stated otherwise.
- Any discrepancies should be reported to the designer immediately, so that clarification can be sought prior to the commencement of works.
- Contractor to establish all utility and drainage locations and coordinate safe working procedures before any excavation works take place.

© Crown Copyright and database right 2025. Ordnance Survey AC000019520

REV	DATE	BY	CHK	AMENDMENT
-	--/--	-	-	-
-	--/--	-	-	-
-	--/--	-	-	-
-	--/--	-	-	-
-	--/--	-	-	-

Drawing title
Proposed Installation of Village Gateways & Associated Road Markings ILMINGTON

Project title
HCAF 2025-26

Drawn by	Checked by
ZM-S	CG
Date	
November 2025	
Scale	
NTS @ A3_L	
Drawing number	
MWT25 114 B	